

do not scale from drawing
 Project No: 21000
 Issue No: 01
 Issue Date: 10/20/2021
 Designer: L.D. PERE

Material Specification
 Floor Steel: Flat Steel
 Floor Joists: 3x8 S4S
 Joist Spacing: 24" OC
 Joist Hangers: N/A
 Joist Bracing: N/A
 Joist Lateral Bracing: N/A
 Joist End Bracing: N/A
 Ceiling Height: 2400mm
 Insulation: Fiberglas




External Finish - Mid-Sheer
 Walls: White Vinyl Faced Fiberglass Reinforced Plastic (FRP) Panels
 Ceilings: White Vinyl Faced Fiberglass Reinforced Plastic (FRP) Panels
 Floors: 20mm concrete on 3x8 joists
 Windows: 1000mm x 1000mm
 Doors: 2000mm x 1000mm
 Stairs: 1000mm x 1000mm

Internal Finish - General
 Walls: White Vinyl Faced Fiberglass Reinforced Plastic (FRP) Panels
 Ceilings: White Vinyl Faced Fiberglass Reinforced Plastic (FRP) Panels
 Floors: 20mm concrete on 3x8 joists
 Windows: 1000mm x 1000mm
 Doors: 2000mm x 1000mm
 Stairs: 1000mm x 1000mm

General Notes
 1. All work to be in accordance with the contract documents.
 2. The contractor shall be responsible for obtaining all necessary permits.
 3. The contractor shall maintain access to all existing utilities.
 4. The contractor shall protect all existing work.

Technical Key
 Distribution Board 1P Edition
 1000 High Frequency Linear
 1000 High Frequency Linear Light
 20W Connector Header
 Double Socket @ 100mm off
 Light Switch
 PM Cord Switch
 0100 Low Voltage
 Detect Ion Cur Filter
 Non-Contact Transmitter
 18. Under-Sink Water Heater

Fire & Emergency Lighting
 Make: United Smoke Alarm
 Make: United Bed Alarm
 Infrared Non-Motion Sensitive
 Emergency Light
 Infrared Light Low Light Sign
 Extended by Unlabeled
 Emergency Light
 Test Switch

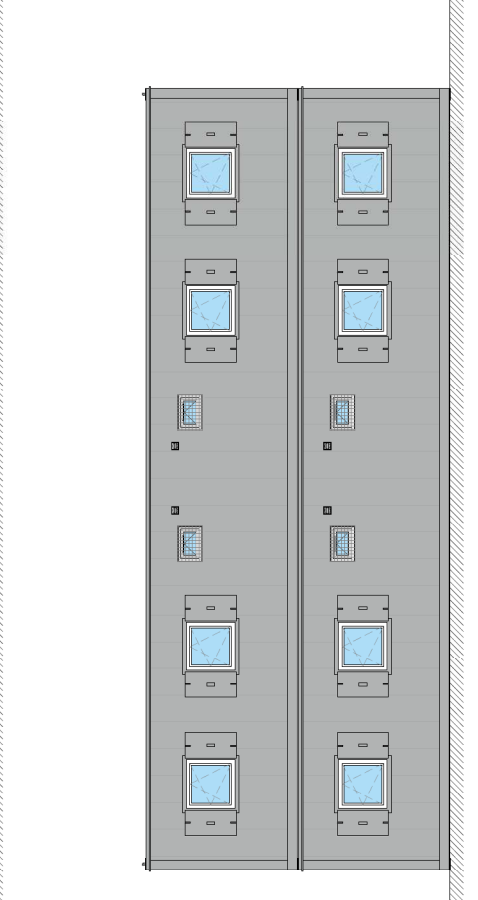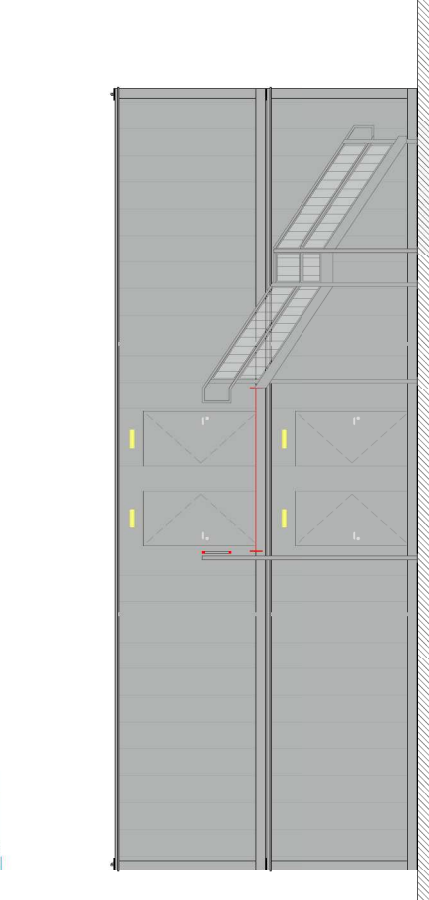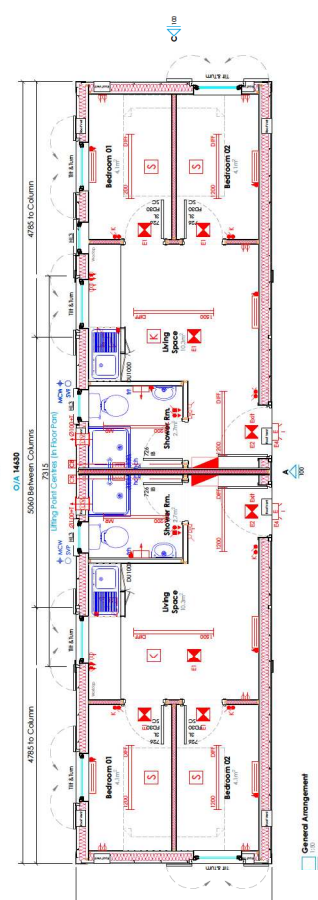

Revised to client comments, P05
 P06 - updated door schedule & door opening & closing
 P07 - updated door schedule & door opening & closing
Client: MAC Containers
 Project: Millennium House Housing Unit 07-519A1,7,17
 Date: 29/09/17
 Drawn: SW
 Scale: 1:500A2
 Rev: 09-5199-100
 P05

APPROVAL
 Date: _____
 Name: _____

