

Brief Specification: Profiled Steel

1.6mm Panels: 2 Corri Profile
 Base Plates: Extended Slotted
 Top Plates: Extended Top Lift
 Jacklegs: Brackets Only
 Lifting Points: Top Corner Only
 Forklift Tunnels: -
 Staircase Fixings: Fixing Bolts
 Link Frame: -
 Ceiling Height: 2235mm
 Insulation: Walls & Roof 60mm

External Finish: Mid-Sheen

Body: TBC
 Corners: TBC
 Plinth: TBC
 Fascia: TBC
 Jacklegs: -
 Door: TBC
 Shutters: -
 Zinfoos 250
 Finishes are indicative. It is the client's responsibility to ensure these are correct

External Door: Kircroft 910 Steel Single Doorset

Leaf Width 826mm
 Triple Laminated Slot Vision Panel
 Structural Opening 920 x 2075mm
Window: Tilt & Turn
 White finish uPVC double glazed 914w x 914h frame @ 980mm affl c/w Vertical Blinds
Window: HL3
 White finish uPVC double glazed 600w x 400h frame @ 1621mm affl

Key


2L: 2 Lever Lock
 IB: Indicator Bolt
 trh: Toilet Roll Holder
 m: Mirror
 h&c: Hat & Coat Hook
 WO: Waste Outlet
 MCW: Mains Cold Water Inlet
 Waste & Water Protected By Steel Shroud
Plumbing
 Stainless Steel Inset Sink
 Ceramic Pan c/w FDTD Dual Flush Cistern
 Lever Spray Pattern Taps
 Wet Room Shower c/w Curtain
 Plastic Pipework

Internal Finish

Wall & Ceiling Finish: White Vinyl Faced Plasterboard
 Floor Finish: Polyflor XL 9200 'Slate Grey'
 Shower Room Floor Finish: Polysafe 4090 'Nordic Grey'
 Shower Area Wall Finish: Polyflor Polyclad Plus PU 2840 'Polar Ice'
 Shower Area Floor Finish: Polysafe Hydro H4940 'Tempered Steel'
 Internal Door Architrave: Grey (RAL 7046)
 Plastic Skirting: Grey 2 Part
 Shower Room Skirting: Grey PVC Inset
 Top Lath: Grey 2 Part
 'H' Sections: To Suit Board Finish
 Internal Corners: White 2 Part
 Shower Room Internal Corners: White Angle
 Plastic Door & Window Linings: Grey
 Worktop: 28mm Black Granite
 Howdens Base Units: Greenwich Gloss 'White'

Tolerance: ±2mm
Timber Framing: 45mm
Partition Framing: 45mm
Prod. No.: -
Fleet No.: -
Stickers: -
I.D. Plate: -
Module Weight: -
Laden Weight: -
Max. Lift Weight: -

Electrical Key

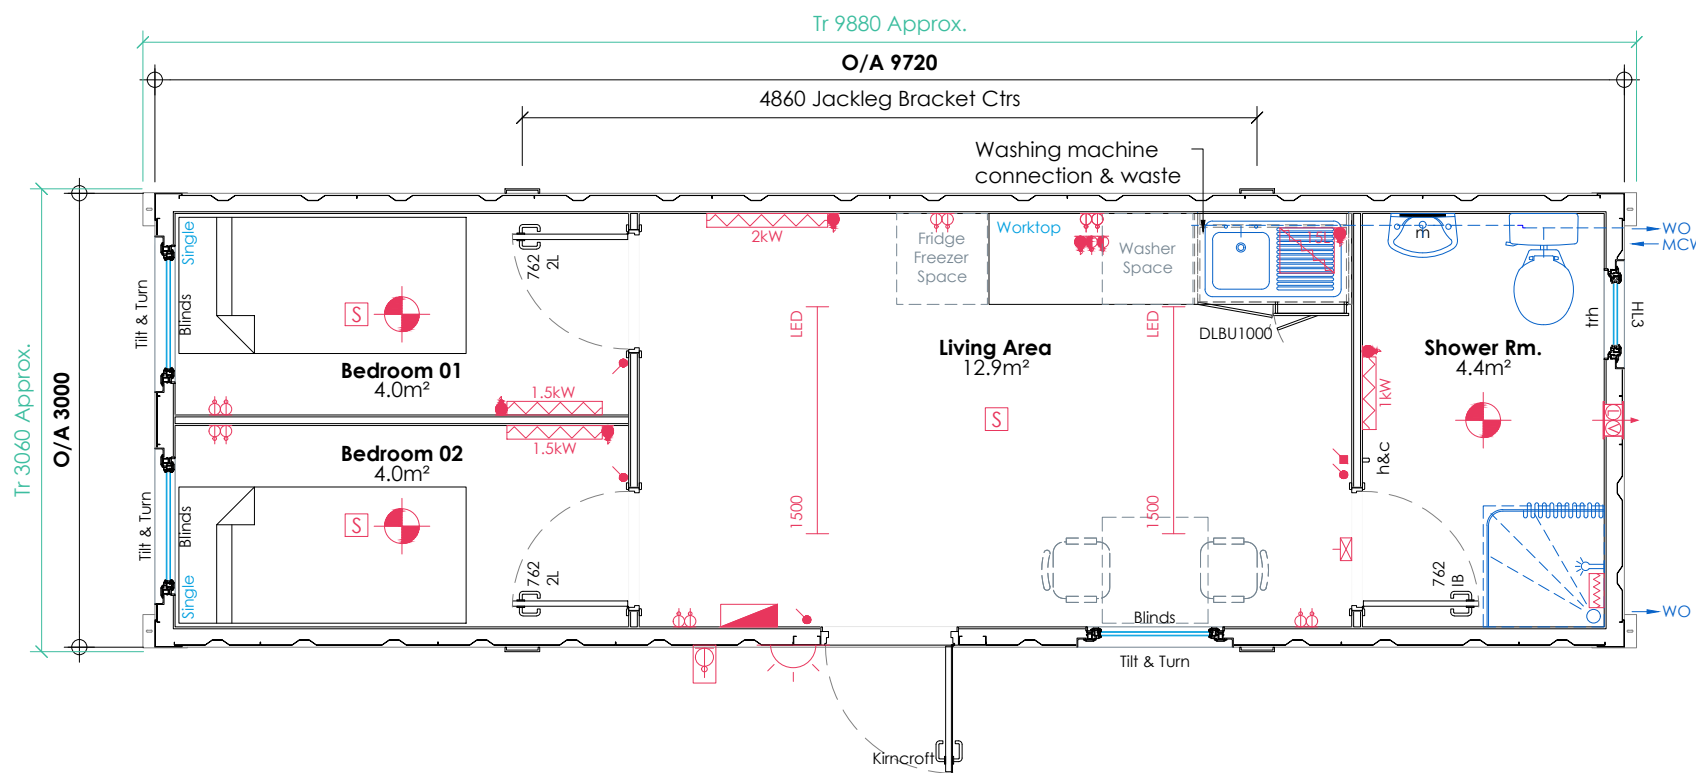

P01	rev	description	by/chk	date




client:
Scott

project:
Sleeping Accommodation

title:
General Arrangement

date: 22.08.22
 design lead: ST
 project ref: 2223885
 checked: ST
 scale @ A3: As Shown

00 General Arrangement
1:50

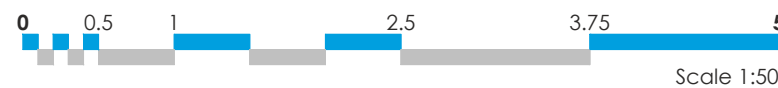

PRELIMINARY

dwg ref: **100**
 rev: **P01**