


12200

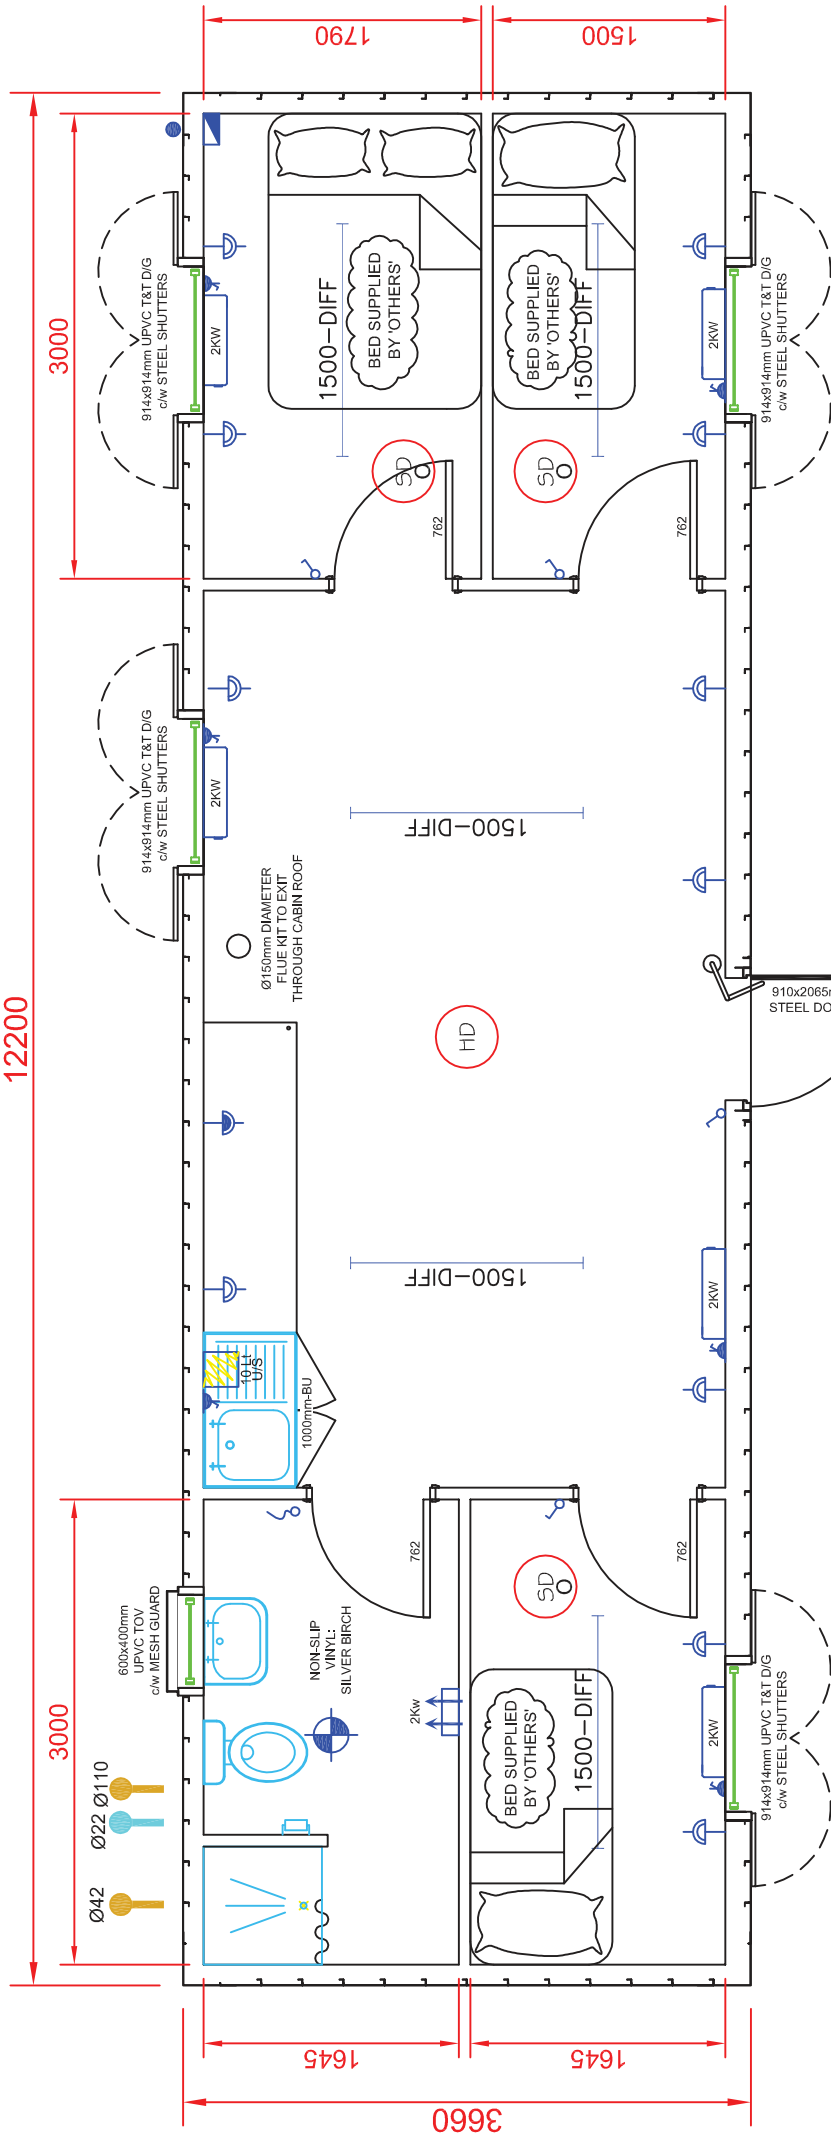

APPROVAL OF LAYOUT

ANY COST OR TIME DELAYS ARISING FROM CHANGES AFTER LAYOUT APPROVAL WILL BE CHARGEABLE TO THE CLIENT.

SIGNED BY:

POSITION:

DATE:

WORK WILL NOT COMMENCE ON THIS PROJECT UNTIL A SIGNED DRAWING INDICATING APPROVAL OF LAYOUT IS RECEIVED.

ALL PIPEWORK TO BE WHITE PLASTIC

| REV | DATE | BY | DESCRIPTION | CLIENT | CHECKED BY | DATE | DRAWN BY | SCALE | CHECKED BY | DATE | DRAWING No. |
|--|------|----|------------------------|--------|------------|------|----------|-----------|------------|------|-------------|
| | | | | | | | CH | 1:50 @ A4 | | | PPS2429-01 |
| | | | 40' x 12' Sleeper Unit | | | | | | | | |
| <p>EXTERNAL FINISH: FLAT SIDED MILD STEEL CORNER LIFTING POINTS STAIRCASE BRACKET FITTED: YES</p> <p>COLOUR: TBC</p> <p>INTERNAL FINISH: FLOOR COVERING: 2mm VINYL (GRAPHITE GREY) WALLS: VINYL FACED PLASTERBOARD WHITE DOLOMITE CEILING: VINYL FACED PLASTERBOARD WHITE DOLOMITE SKIRTING & TOP LATH: WHITE PVC / BLACK SIT ON SKIRT TO WC</p> <p>INSULATION: WALLS: 80mm CLADDING ROLL CEILING: 80mm CLADDING ROLL FLOOR: UNDERDRAWN c/w 80mm CLADDING ROLL</p> | | | | | | | | | | | |
| <p>LEGEND</p> | | | | | | | | | | | |