

Brief Specification.

1.6mm panels: Flat Steel
 Base Plates: Std Slotted
 Top Plates: Std top lift
 Jacklegs: Stackable Jacklegs
 Lifting Points: N/a
 Fork Lift Tunnels: N/a
 Staircase fixings: Fixing Bolts
 Link Frame; N/a
 Ceiling Height: 2235mm.
 Insulated walls & roof & floor 80mm

External Finishes Mid-Sheen

Main Body: TBC
 Fascia & gutters: TBC
 Jacklegs: TBC
 Plinth: TBC
 Door: TBC
 Shutters: TBC

Internal finish


Walls; Cream Vinyl Faced Plasterboard
 Ceiling; White Vinyl Faced Plasterboard
 Floor Polyflor XL 2mm; Mushroom 9110
 Polysafe to wet areas; Elmwood 4520
 Plastic door & window lining; Cream
 Internal Door Architrave; Brown
 Plastic skirting; Brown (2 part)
 Top lath; Brown (2 part)
 'H' Sections; To Suit Board Finish
 Internal Corners; Brown (2 part)
 Worktop; 29mm Butchers Block
 Base Units; Howdens Greenwich White Gloss

Windows - UPVC

White finish double glazed
 T&T 914h x 914h
 @ 980mm affl c/w Kirncroft
 Shutter
 White finish double glazed
 HL3 600w x 400h
 HL Frame @ 1621mm affl
 c/w Galv Mesh Guards

do not scale from drawing

Timber Framing: 45mm
Prod No:
Fleet No:
Stickers:
I.D Plate:

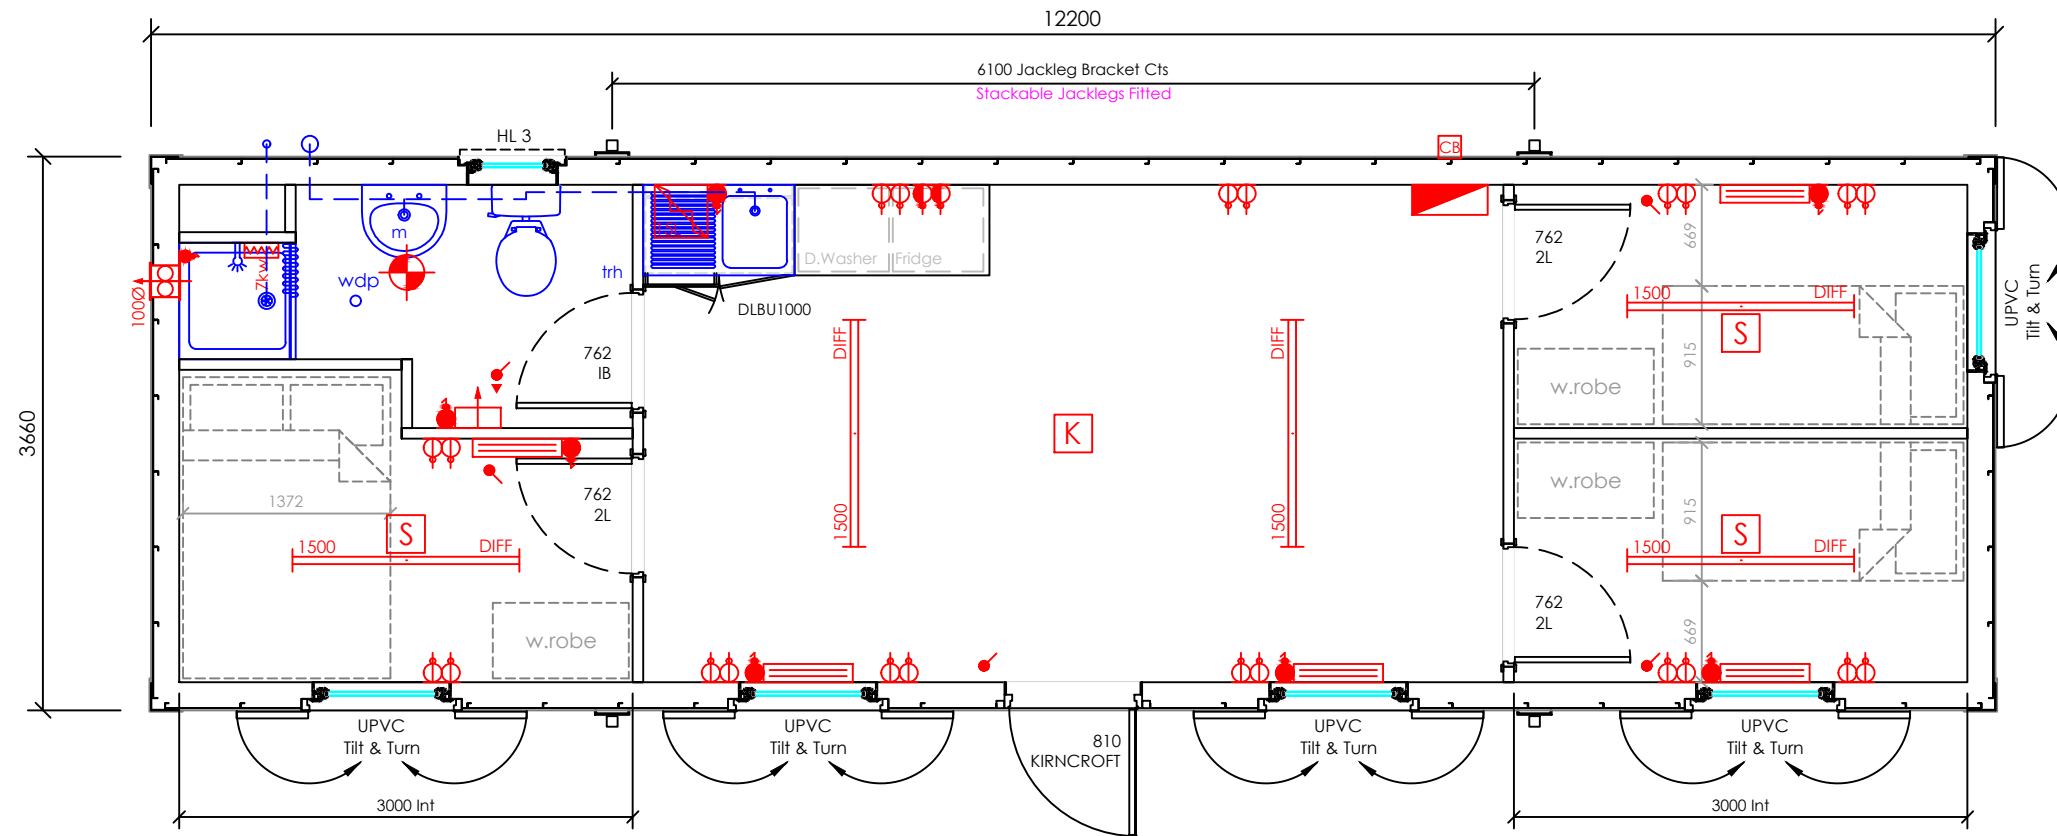

Electrical Key:

- Distribution Board 17th Edition
- Galvanized Connection Box
- 1500 Fluorescent Light Switch Start c/w diffuser
- Bulkhead light fitting
- Wall / Pull cord light switch
- 13A Double Socket
- 2Kw Convector Heater
- Fan heater
- Under sink water heater Size stated
- Electric shower
- Smoke / Heat detector

DRAFT COPY ONLY



Client:
 Title:
Plan Layout

Project:
40' x 12' Sleeper Unit
Anti-Vandal

Rev:	Description:	By:	Date:
Date:	Drawn:	Scale:	
19.09.17	SF	1:50 @ A3	
Dwg No:	Rev:		
09.5177.A100			