

**Brief Specification.**

1.6mm panels: Flat Profile  
 Base Plates: Std Slotted  
 Top Plates: Std top lift  
 Jacklegs: Brackets only  
 Lifting Points: N/a  
 Fork Lift Tunnels: N/a  
 Staircase fixings: Fixing Bolts  
 Link Frame: N/a  
 Ceiling Height: 2235mm.  
 Insulated to Building Regulations

**External Finishes Mid-Sheen**

Main Body: TBC  
 Fascia & gutters: TBC  
 Jacklegs: TBC  
 Plinth: TBC  
 Door: TBC  
 Shutters: TBC

**Internal finish**

Walls; Cream Vinyl Faced Plasterboard  
 Ceiling; White Vinyl Faced Plasterboard  
 Polyflor Polysafe Non Slip; colour TBC  
 Plastic door & window lining; Cream  
 Internal Door Architrave; Brown  
 Plastic skirting; Brown (2 part)  
 Top lath; Brown (2 part)  
 'H' Sections; To Suit Board Finish  
 Internal Corners; Brown (2 part)


**Windows - UPVC**

White finish double glazed  
 HL3 600w x 400h  
 HL Frame @ 1620mm affl  
 c/w Galv Mesh Guards

**Key.**

2X5DL - 2No 5 lever deadlock  
 RC - Roller Catch

**Timber Framing Perimeter: 120mm**  
**Timber Partitioning Framing: 45mm**  
**Prod No:**  
**Fleet No:**  
**Stickers:**  
**I.D Plate:**

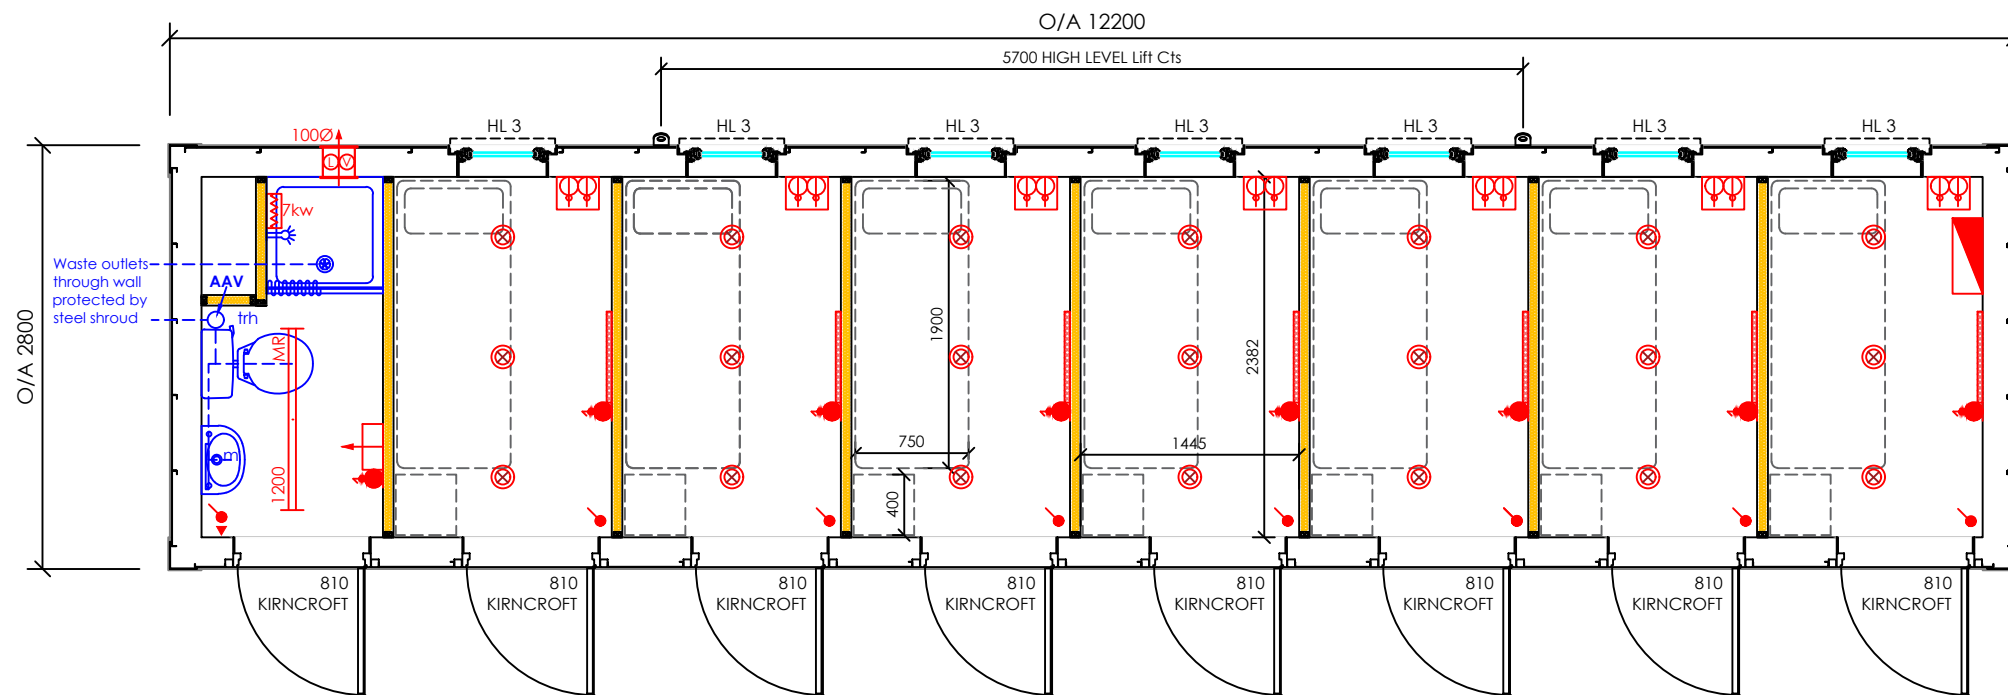

**Electrical Key:**

- Distribution Board 17th Edition
- Galvanized Connection Box
- 1200 Moisture Resistant Fitting
- White - GU10 Fire Rated Downlight c/w 5w LED lamp
- Wall Light switch
- Pull Cord Light Switch
- 13A Double Socket Weatherproof IP65
- Dimplex Slimline Panel Heater DXLWP
- Fan Heater High Level FX20VL
- Electric Shower rating stated
- 100mm Low Voltage Extractor Fan

DRAFT COPY ONLY



Client:

Title:

Plan Layout

Project:

40' x 9' Sleeper Unit  
 Anti Vandal

P01 First Issue TG 30.08.17

Rev: Description: By: Date:

Date: 30.08.17 Drawn: TG Scale: 1:50 @ A3

Dwg No: 08.5143AV.A100 Rev: P01