

Brief Specification.

1.6mm panels: Flat Profile
 Base Plates: Std Slotted
 Top Plates: Std top lift
 Jacklegs: Brackets only
 Lifting Points: N/a
 Fork Lift Tunnels: N/a
 Staircase fixings: Fixing Bolts
 Link Frame; N/a
 Ceiling Height: 2235mm.
 Insulated to Building Regulations

External Finishes Mid-Sheen

Main Body: TBC
 Fascia & gutters: TBC
 Jacklegs: TBC
 Plinth: TBC
 Door: TBC
 Shutters: TBC

Internal finish

Walls; Cream Vinyl Faced Plasterboard
 Ceiling; White Vinyl Faced Plasterboard
 Polyflor Polysafe Non Slip; colour TBC
 Plastic door & window lining; Cream
 Internal Door Architrave; Brown
 Plastic skirting; Brown (2 part)
 Top lath; Brown (2 part)
 'H' Sections; To Suit Board Finish
 Internal Corners; Brown (2 part)


Windows - UPVC

White finish double glazed
 HL3 600w x 400h
 HL Frame @ 1620mm affl
 c/w Galv Mesh Guards

Key.

2X5DL - 2No 5 lever deadlock
 RC - Roller Catch

Timber Framing Perimeter: 120mm
Timber Partitioning Framing: 45mm
Prod No:
Fleet No:
Stickers:
I.D Plate:

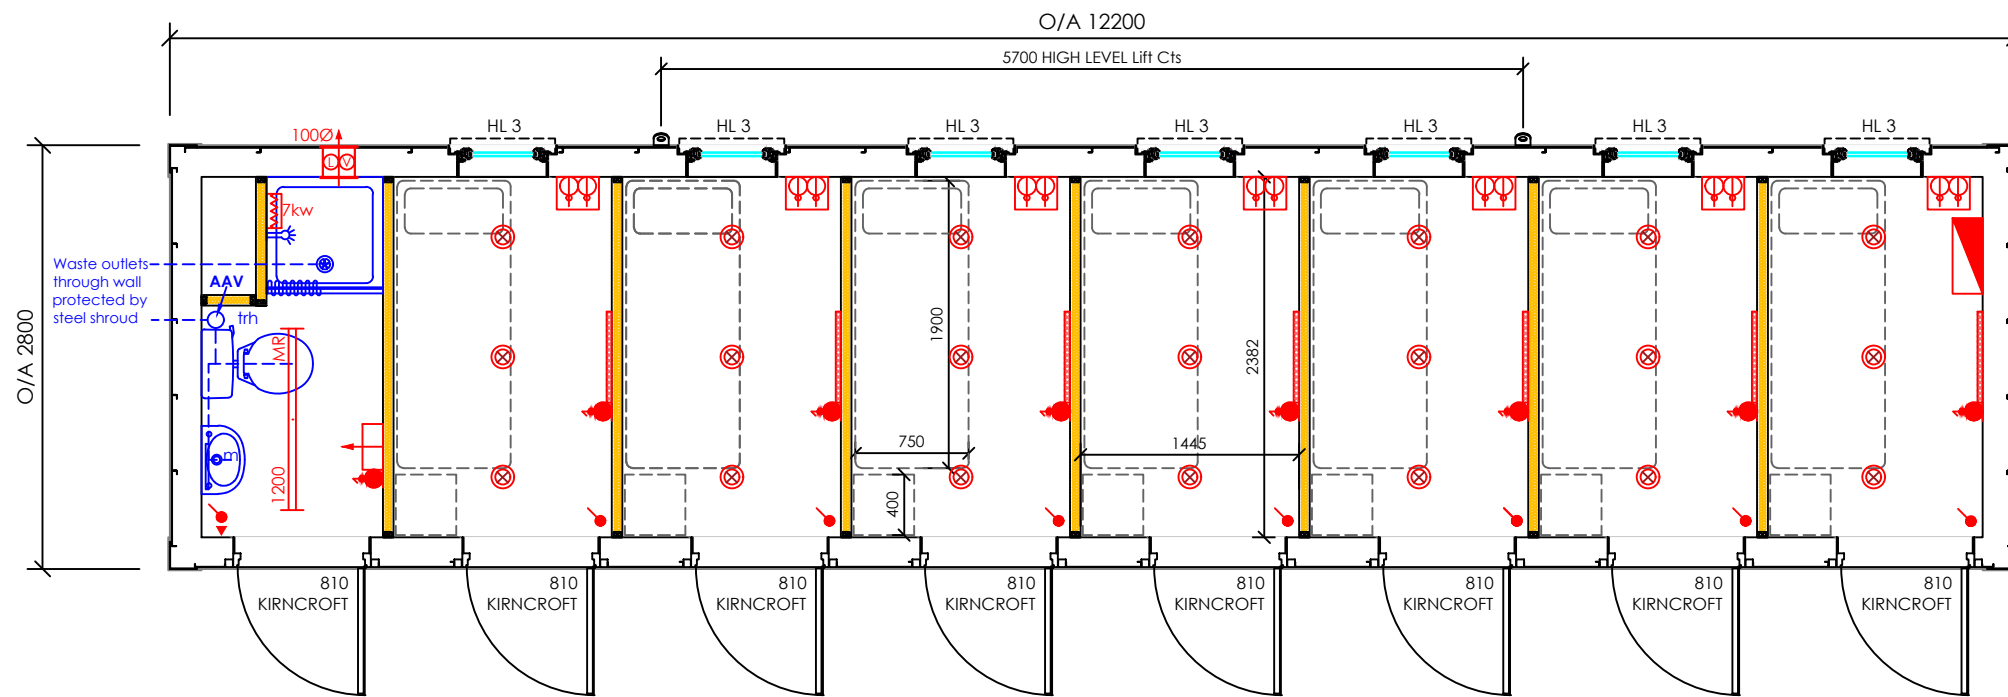

Electrical Key:

- Distribution Board 17th Edition
- Galvanized Connection Box
- 1200 Moisture Resistant Fitting
- White - GU10 Fire Rated Downlight c/w 5w LED lamp
- Wall Light switch
- Pull Cord Light Switch
- 13A Double Socket Weatherproof IP65
- Dimplex Slimline Panel Heater DXLWP
- Fan Heater High Level FX20VL
- Electric Shower rating stated
- 100mm Low Voltage Extractor Fan

DRAFT COPY ONLY



Client:

Title:

Plan Layout

Project:

**40' x 9' Sleeper Unit
 Anti Vandal**

P01 First Issue TG 30.08.17

Rev: Description: By: Date:

Date: Drawn: Scale:
 30.08.17 TG 1:50 @ A3

Dwg No: Rev:
 08.5143AV.A100 P01