


FLAT SIDED CONSTRUCTION

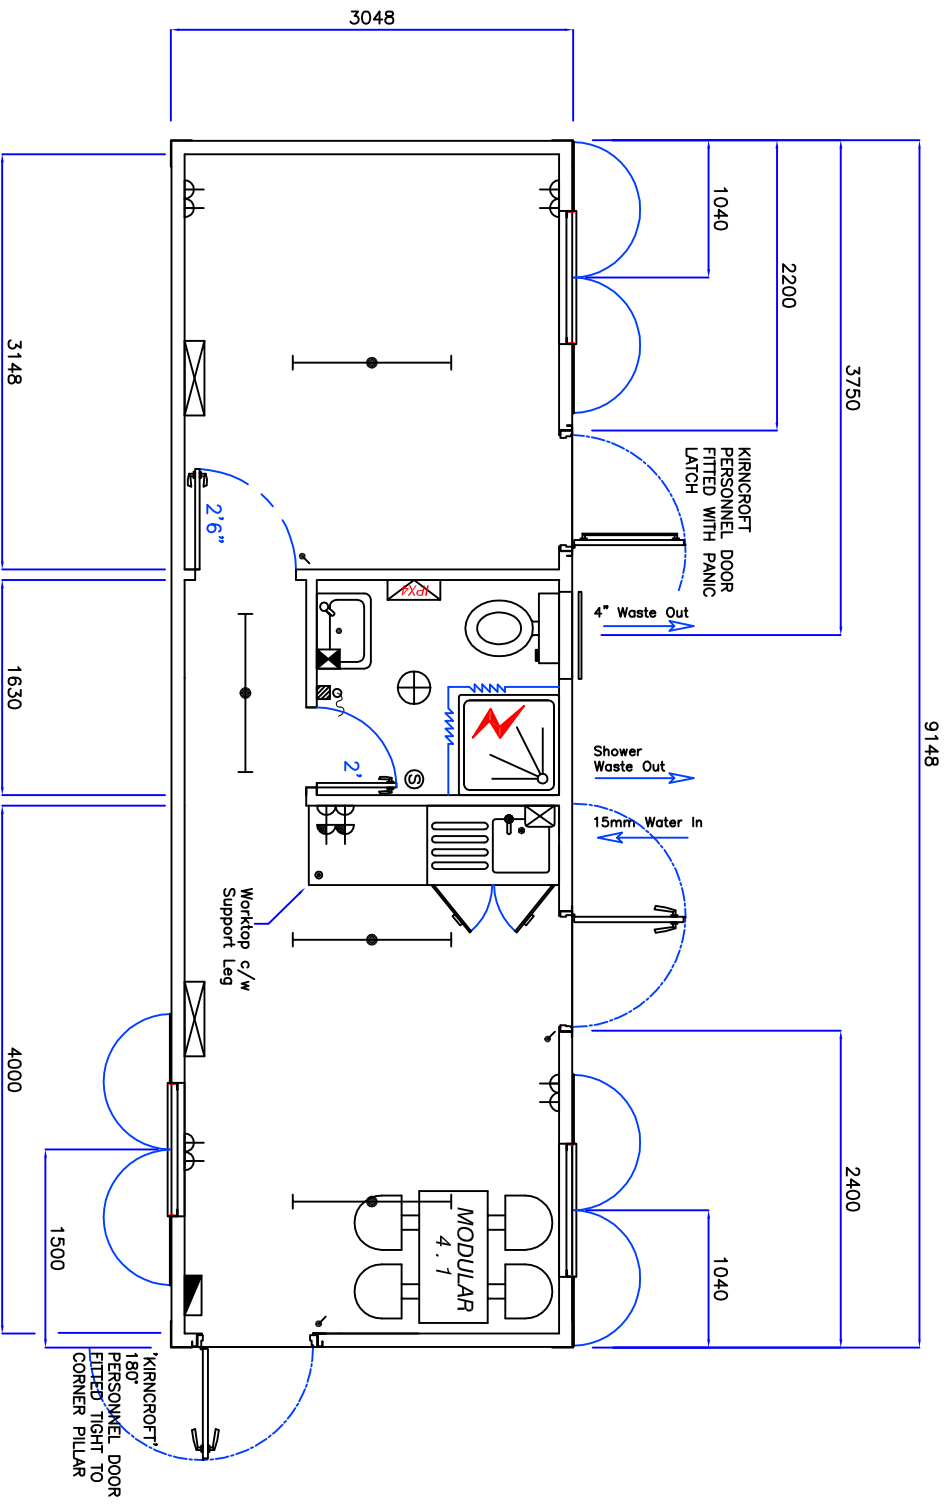

LEGEND

	Consumer Unit
	Light Switch
	Pull Switch
	Bulkhead Light
	4' Fluorescent Light
	1kW IPX Dimplex Downflow Heater c/w Internal Std. FX20IPX4
	Thermostat/Spur
	Convactor Header
	Dbl. Skt. @300mm Up F.F.L.
	Dbl. Skt. @1100mm Up F.F.L.
	3kW Instant Water Heater
	2kW Sltr Water Storage Heater
	Instant Electric Shower
	Shower Curtain
	Shower Pull Switch

LINING DETAILS

WALLS	GREY. ECO 6mm & 50mm INSULATION
CEILING	WHITE. ECO 6mm & 50mm INSULATION
TRIMS	WHITE PLASTIC
FLOOR	VINYL FLOORING OVER 15mm PLY, ANTI SLIP IN SHOWER ROOM ONLY.

REV.	DATE:	DETAILS.
B	19/08/13	Layout Change
A	14/08/13	First Issue.

APPROVAL BOX

Name:	Signature:
Position:	Date:

DRAWN	MR	DATE	14/08/13
-------	----	------	----------

Title.
Mac Containers
30'x10' Complex

Mac Containers Ltd.

Dwg. NO.
MAC_3010CXND4