

Brief Specification

1.6mm panels: Flat Panel
 Base Plates: Std Slotted
 Top Plates: Std Top Liff
 Jacklegs: Brackets Only
 Lifting Points: Top Corner Only
 Forklift Tunnels: Yes
 Staircase fixings: Fixing Bolts
 Link Frame: N/A
 Ceiling Height: 2235mm
 Insulation: Walls, Floor, & Roof 60mm Steel Underdrawn

External Finishes Mid-Sheen

Main Body: RAL 6021 'Pale Green'
 Fascia & gutters: RAL 6021 'Pale Green'
 Jacklegs: N/A
 Plinth: RAL 6021 'Pale Green'
 Door: RAL 6021 'Pale Green'
 Shutters: RAL 6021 'Pale Green'



RAL 6021 'Pale Green'

Internal Finish

Wall Finish: White Vinyl Faced Plasterboard
 Ceiling Finish: White Vinyl Faced Plasterboard
 Floor Finish: Polyflor XL 9200 'Slate Grey'
 Shower Floor Finish: Polysafe 4090 'Nordic Grey'
 Plastic Door & Window Linings: White
 Internal Door Architrave: White
 Plastic Skirting: White 2 Part
 Shower Skirting: Black PVC Sit-On
 Top Lath: White 2 Part
 'H' Sections: To Suit Board Finish
 Internal Corners: White 2 Part
 Shower Corners: White Angle
 Worktop: 29mm Butchers Block
 Howdens Base Units: Greenwich White Gloss

uPVC Tilt & Turn Window

White finish double glazed 914w x 914h frame @ 980mm affl (Surface Mount)

uPVC HL3 Window

White finish double glazed 600w x 400h frame @ 1621mm affl

Plumbing Notes

Stainless Steel Sit-On Sink
 Ceramic Cistern
 Dual Flush WC
 Spray Pattern Taps
 Plastic Push-fit pipework
 760 Sq. Shower Tray c/w Enclosure

Key

Kirrcroft Security Door
 RC: Roller Catch
 2L: 2 Lever Lock
 IB: Indicator Bolt
 trh: Toilet Roll Holder
 m: Mirror
 h&c: Hat & Coat Hook
 WO: Waste Outlet
 MCW: Mains Cold Water Inlet
 Waste & Water Protected By Steel Shroud

High & Low Level Vents


9" x 3" Hit & Miss Grilles c/w External Louvre

Tolerance: ±2mm
 Timber Framing: 45mm
 Prod. No.: -
 Fleet No.: -
 Stickers: -
 I.D. Plate: -
 Module Weight: -
 Laden Weight: -
 Max. Lift Weight: -

Electrical Key

- TPN Distribution Board
- Galvanised Connection Box
- High Frequency Linear Light (Size Stated)
- 2D Bulkhead Light
- Light Switch
- 2kW Convector Heater
- 2kW Down Flow Heater

- Towel Rail
- Wireless Heating Controller
- Double Sockets @ 500mm affl
- Double Sockets @ 1067mm affl
- Single Socket @ 500mm affl - Switched @ 1067mm affl
- Cooker Connection
- Extract Fan c/w Pull Cord
- Low Voltage Extract Fan c/w Controller & Transformer
- 10L Water Heater
- 7.5kW Shower c/w Isolator

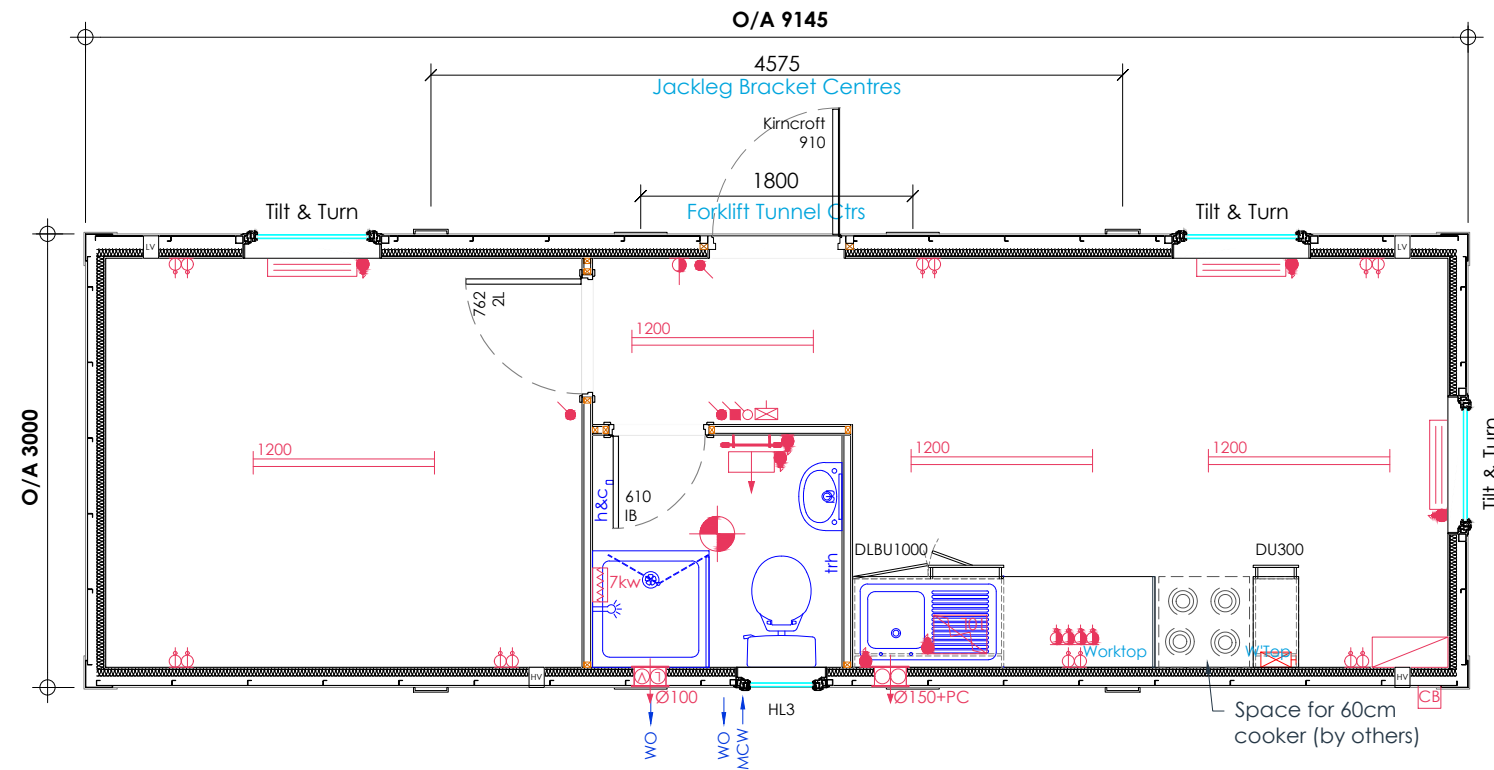

P03	Unit changed to flat sided	ST/RC	17/07/19
P02	Kitchen layout revised to suit client comments	ST/SF	05/07/19
P01	First issue	ST/RC	28/06/19
rev	description	by/chk	date



client:
Liscombe


project:
30' x 10' Steel Cabin

title:
General Arrangement

date: 28/06/19 drawn: ST checked: RC
 project ref: 06.6301AV.19 scale @ A3 As Shown
 drawing ref: 100 rev: P03

DRAWING APPROVAL
 Signed: _____
 Date: _____

General Arrangement
1:50

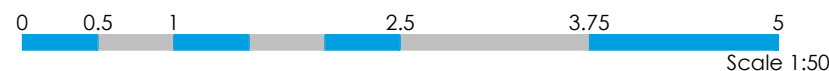

do not scale from drawing