


**FLAT SIDED CONSTRUCTION**

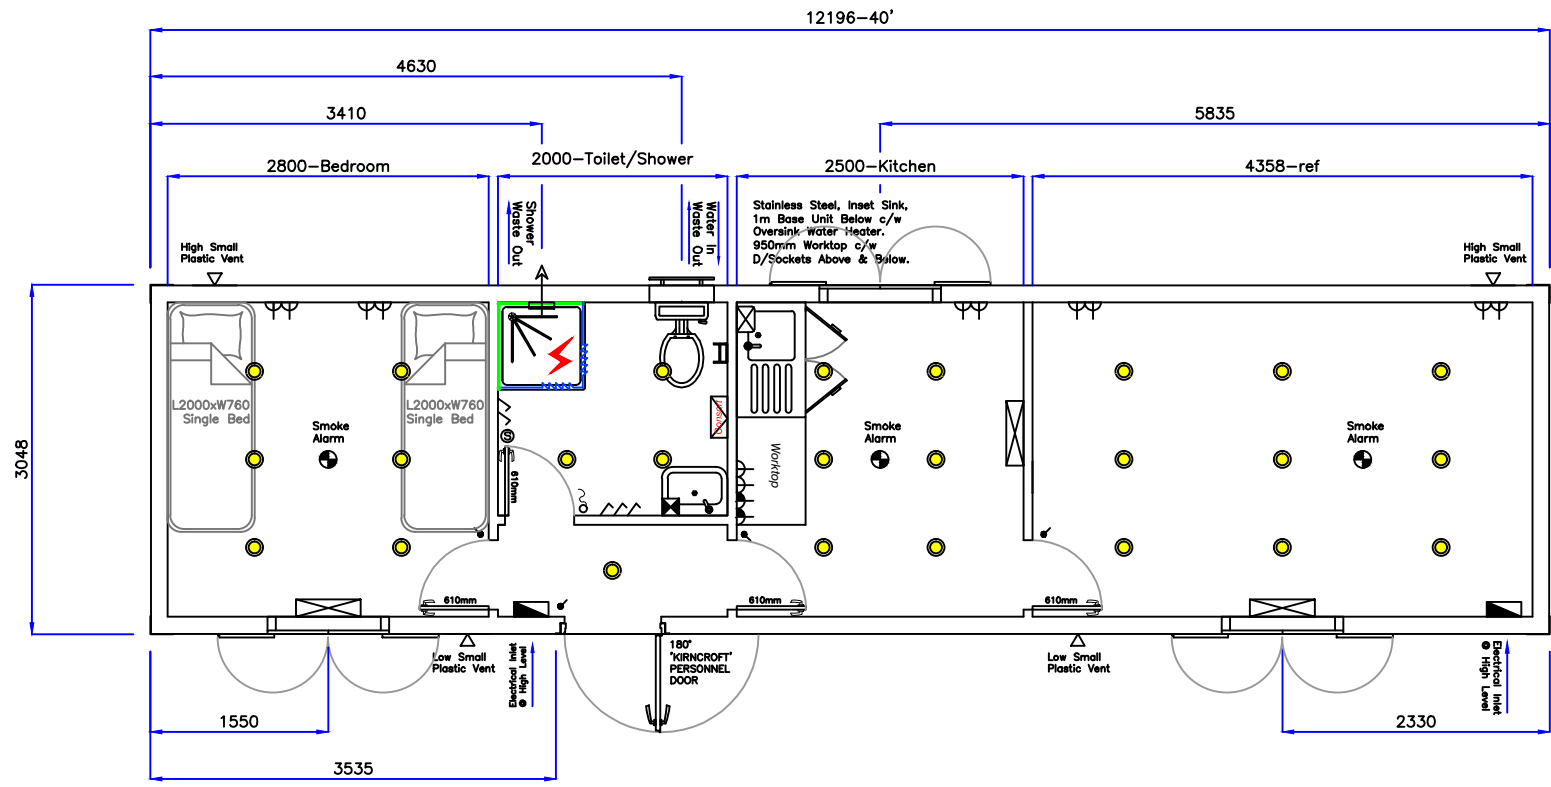

Legend	
	Consumer Unit
	Light Switch
	Pull Switch
	Inset, Down Lighters c/w 12V LED Bulbs
	1kW Convector Heater
	2kW, 'Consort' Downflow Heater c/w Adjustable Thermostat Model No: BHM2T051
	DbL. Skt. 1100mm F.F.F.L
	DbL. Skt. 300mm Up F.F.L
	3kW Instant Water Heater
	2kW. 5Ltr. Water Storage Heater
	7.5kW Instant Electric Shower
	Shower Curtain
	Shower Pull Switch
	Battery Powered, Ceiling Mounted Smoke Alarm

**\*\*PLEASE NOTE\*\***

3'x3' 'AL' FRAMED, DOUBLE GLAZED, SLIDING WINDOWS c/w KIRNCROFT SHUTTERS.

HI LEVEL WINDOW c/w OBSCURE GLASS & STEEL, MESH GUARDS.

INTERNAL CEILING HEIGHT ON STD. UNIT: 2150mm.

SHOWER TRAY SIZE: 760x760mm.

BEDS SHOWN FOR SIZING PURPOSES ONLY AND ARE NOT SUPPLIED.

Lining Details	
WALLS	AMARI WHITE PLASTIC TO SHOWER TRAY AREA, REMAINDER OF UNIT LINED IN EGB2006 & 50mm INSULATION
CEILING	MONO WHITE & 50mm INSULATION
TRIMS	WHITE PLASTIC
FLOOR	SLIP RESISTANT FLOORING IN SHOWER AREA REMAINDER OF UNIT TO BE STANDARD VINYL FLOORING OVER 15mm PLYWOOD.

FLATSIDED	<input checked="" type="checkbox"/>	
A		Details
Rev.		
Drn.	JT	Date 14/07/14

**Approved By:**

Name:

Signature:

Date:

Title:  
Mac Containers  
40'x10'x8'H, Complex



Dwg. No.  
MAC\_4010CXN15A  
Tab 1 - Plan