

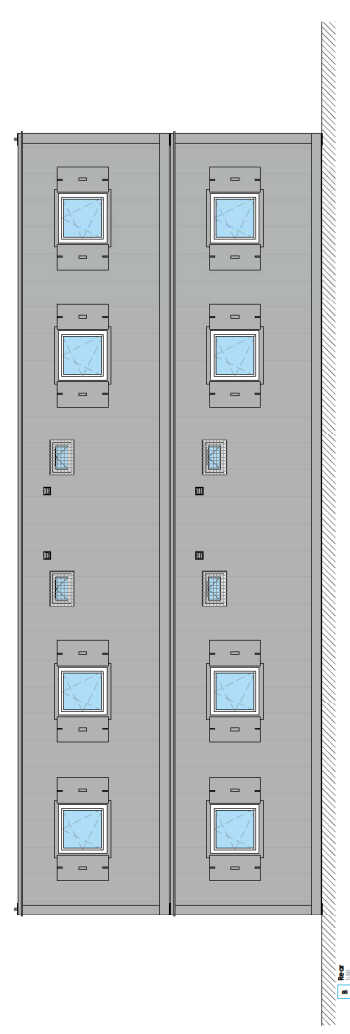
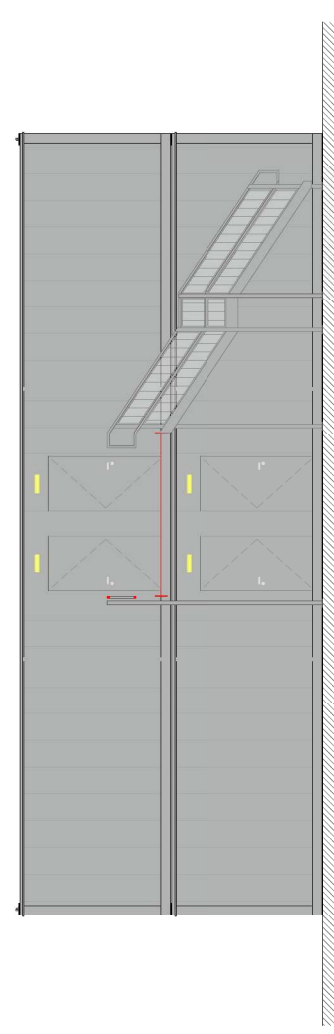


do not trade from drawing

Client: MAC Containers  
 Project: Millennium House Housing  
 Unit #: 01519A1.17  
 Date: 29.09.17  
 Scale: 1:500A2  
 Rev: 1  
 Drawn: SW  
 Checked: L.D. WRE  
 Title: 48' x 12' General Arrangement

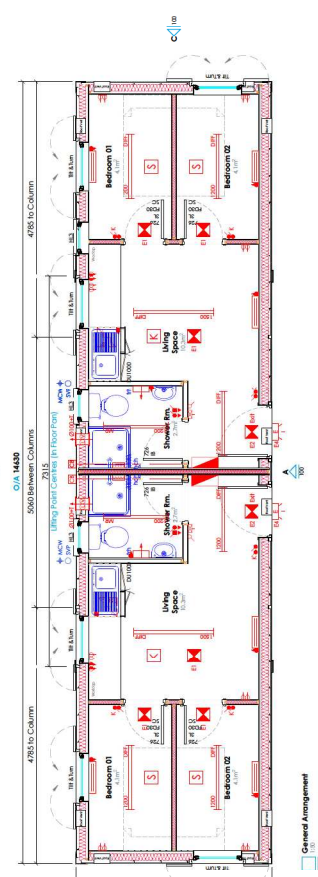


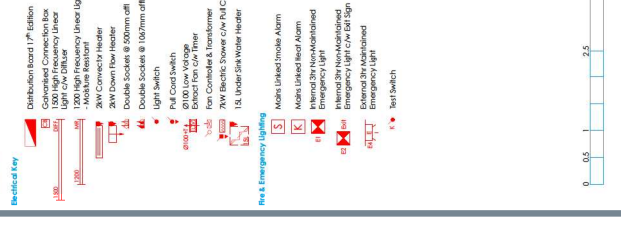

**APPROVAL**  
 Date: \_\_\_\_\_  
 Name: \_\_\_\_\_

